



2" x 3/8" STEEL PLATE
WELD TO L FACE


NOTE:
FOR NOTES SEE SHEET 2 OF 2

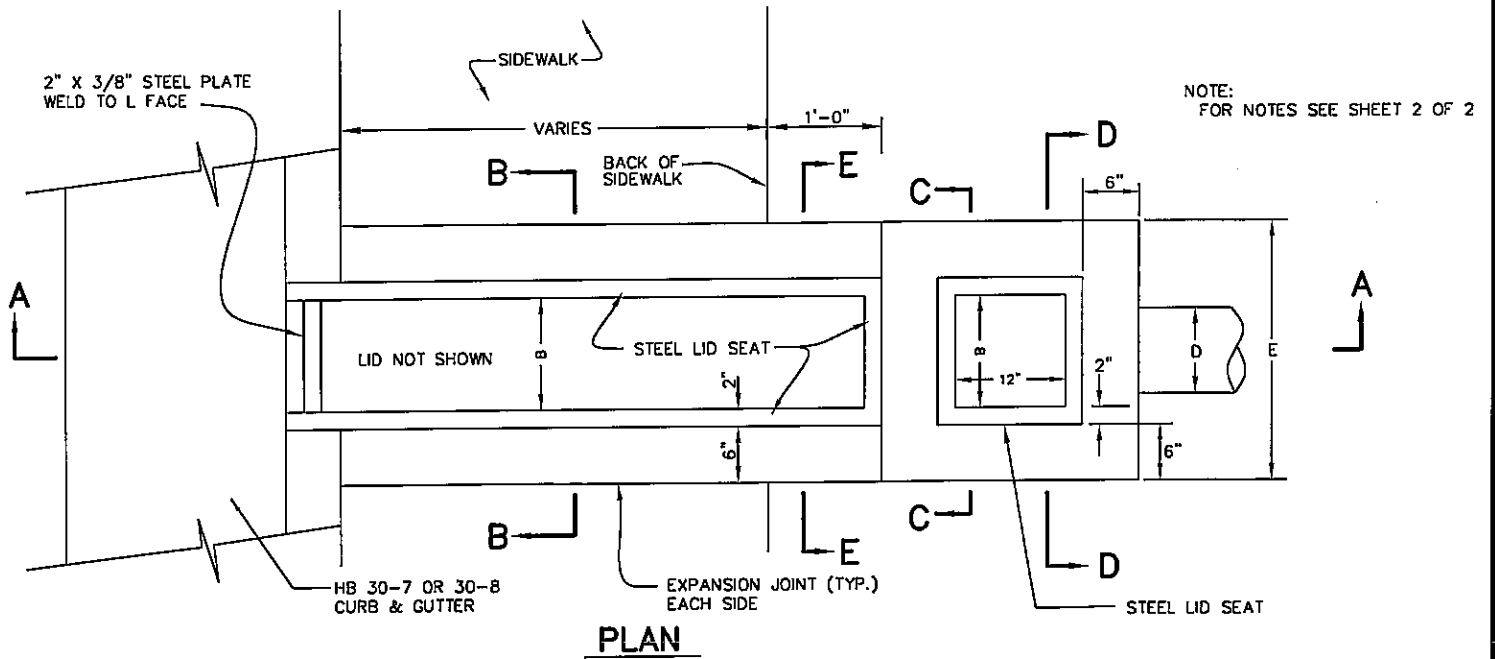

PLAN

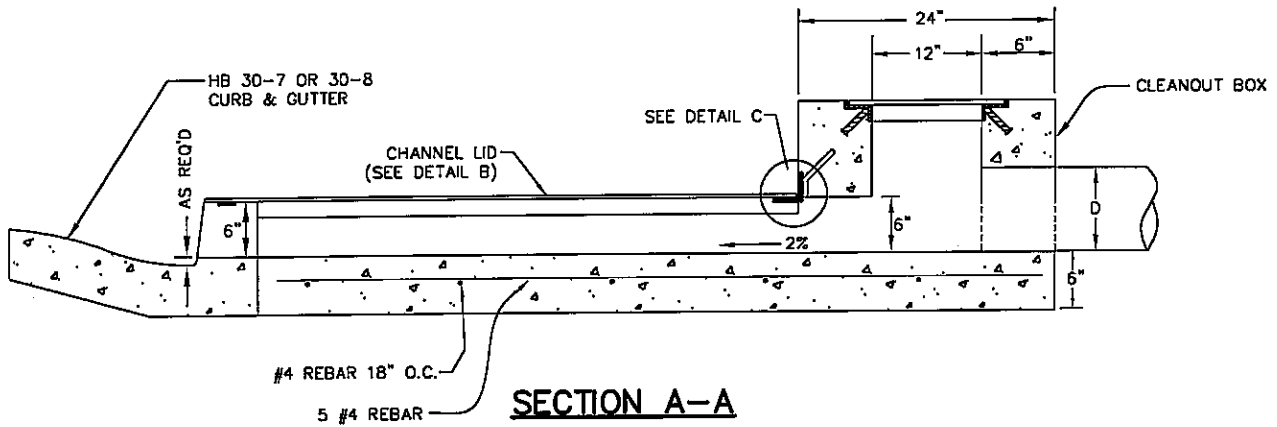

SECTION A-A

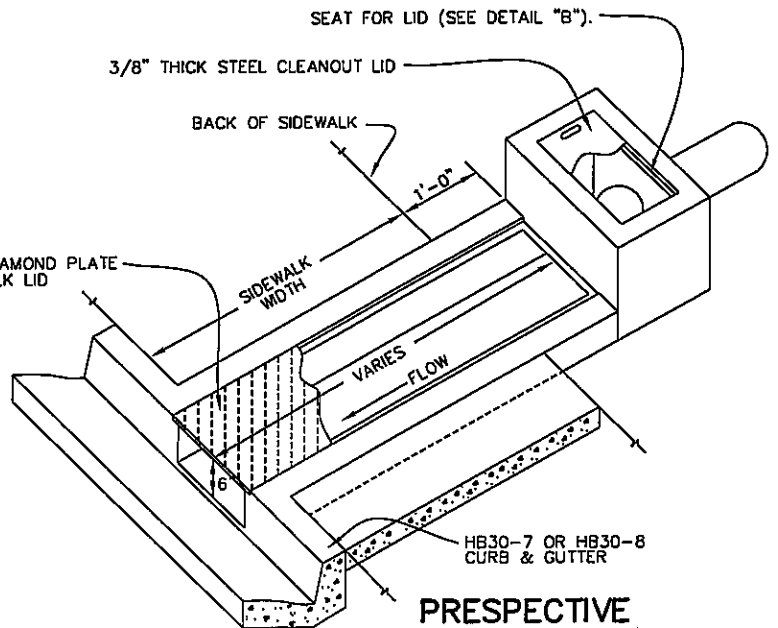

PRESPECTIVE

MARK	DIMENSION (INCHES)				COMMENTS
	B	C	D	E	
B	10	15	20	30"	INSIDE WIDTH
C	20	22	24	27	CLEANOUT BOX HEIGHT
D	≅8	10	12	15	INLET PIPE
E	22	27	32	42	BOX WIDTH
K	18	23	28	38	STEEL END SUPPORT

DIMENSION TABLE

*REQUIRES ENGINEERED DESIGN FOR LID & BOX.

CITY OF ST. GEORGE ENGINEERING DEPARTMENT

SIDEWALK DRAINAGE STRUCTURE

STANDARD DWG. NO.

204 | 1 OF 2

APPROVED:

DATE: | BY: LBB

REVISIONS		
DATE	DESCRIPTION	BY